
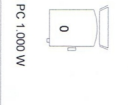
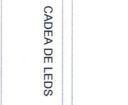


45 PROXECTORES
24 CANAIS

CICLORAMA

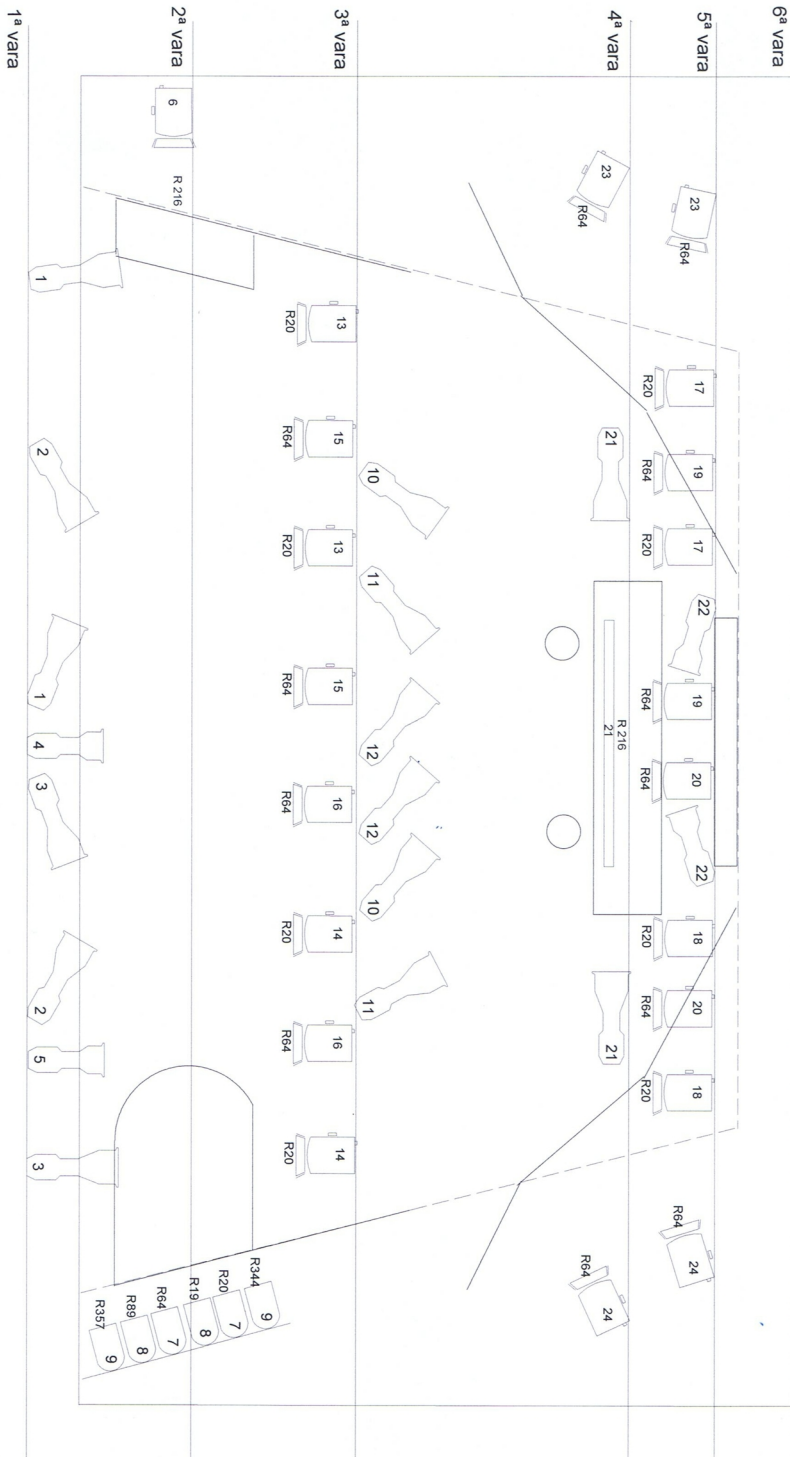

- FILTROS
- ROSSO 344 ROSA
 - ROSSO 291 ABRIL
 - ROSSO 291 ABRIL
 - ROSSO 19 ROXO
 - ROSSO 89 VERDE
 - ROSSO 357 LAVANDA
 - ROSSO 216 DIFUSOR

14 RECORTEES 1.000 W
ANGULO MEDIO

4 RECORTEES 1.000 W
ANGULO PEQUENO

6 PAR-64 1.000 W
LAMPADAS DE 01

21 PC 1.000 W

TEATRO DO NOROESTE
GLASS CITY (Cidade de cristal)

Lighting Plan

Dir: Eduardo Alonso
Dsgnr: Eduardo Alonso

Folha: Escala: 1 : 50

DR Por: Data: 17/09/2009