




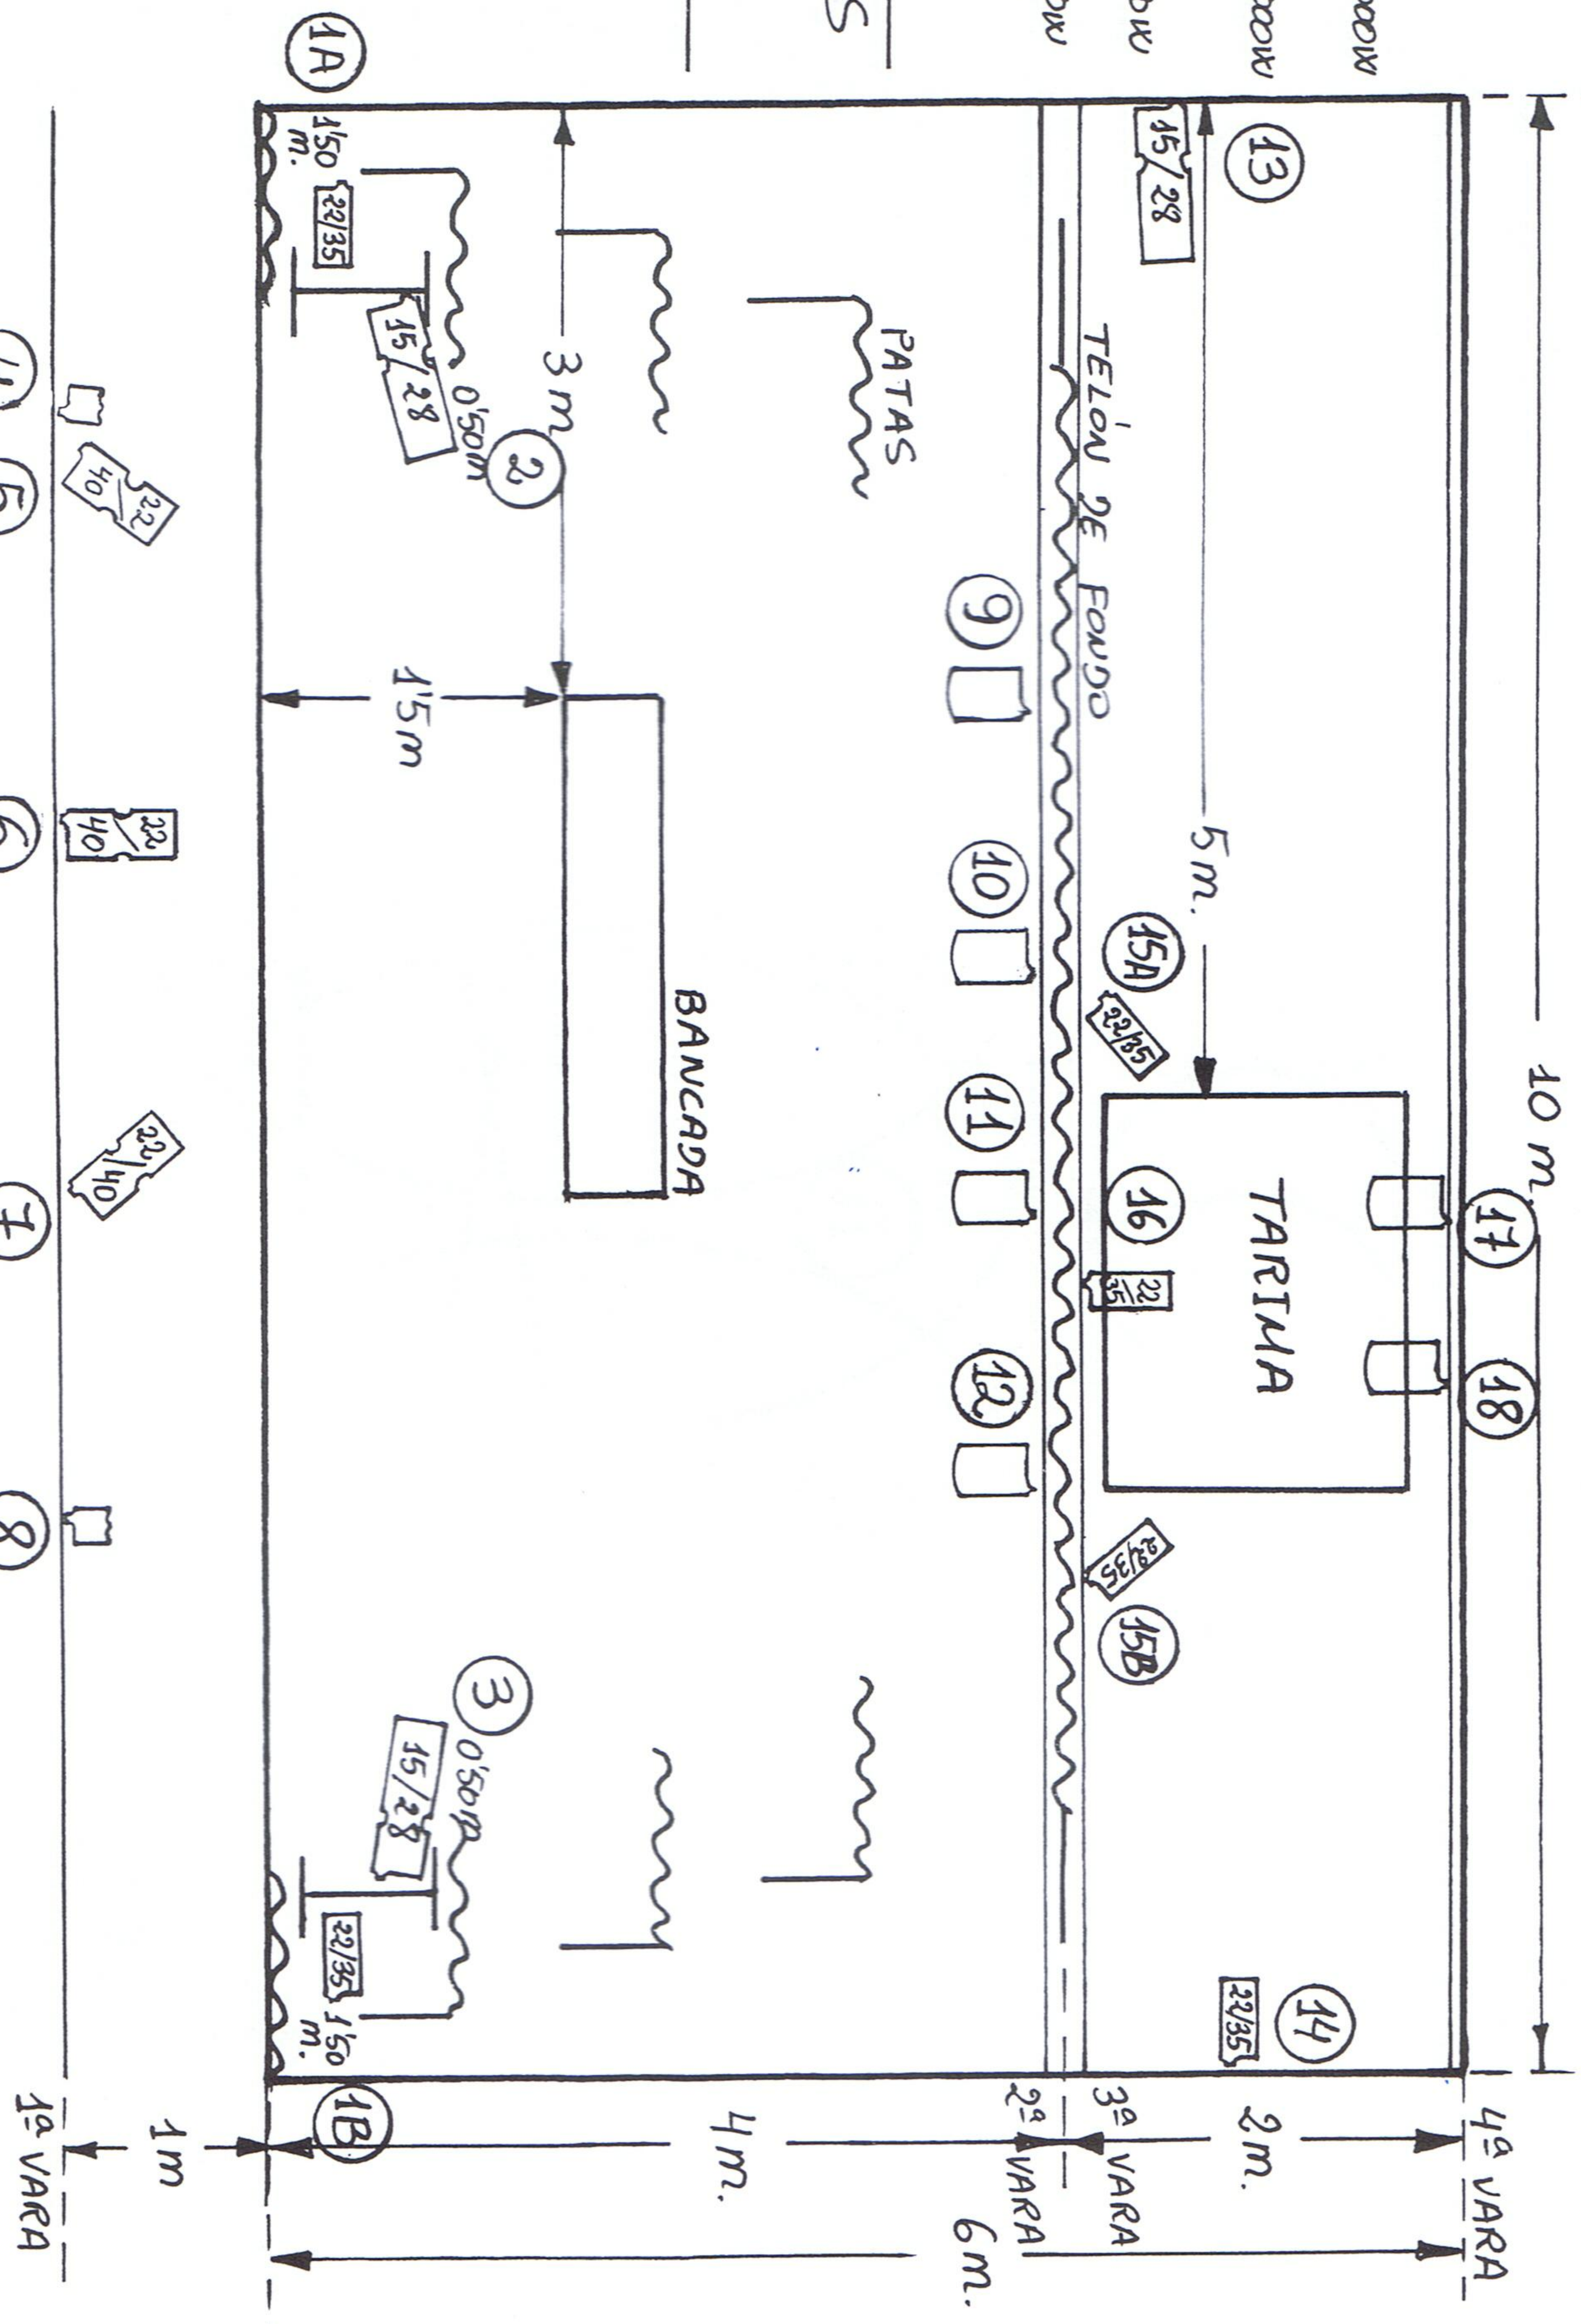


# "FEIRANTES"

1

- 6  P.P.C. 1.000W
  - 3  RECORTA 1000W 22°-40°
  - 3  RECORTA 1000W 15°-28°
  - 2  ALOXENUD 650W
  - 6  RECORTA 650W 22°-35°
- 
- 20 PROXECTORES
  - 18 CANAIS



DESENHO DE ILUMINACIÃO : EDUARDO ALONSO ESCALA 1:50